


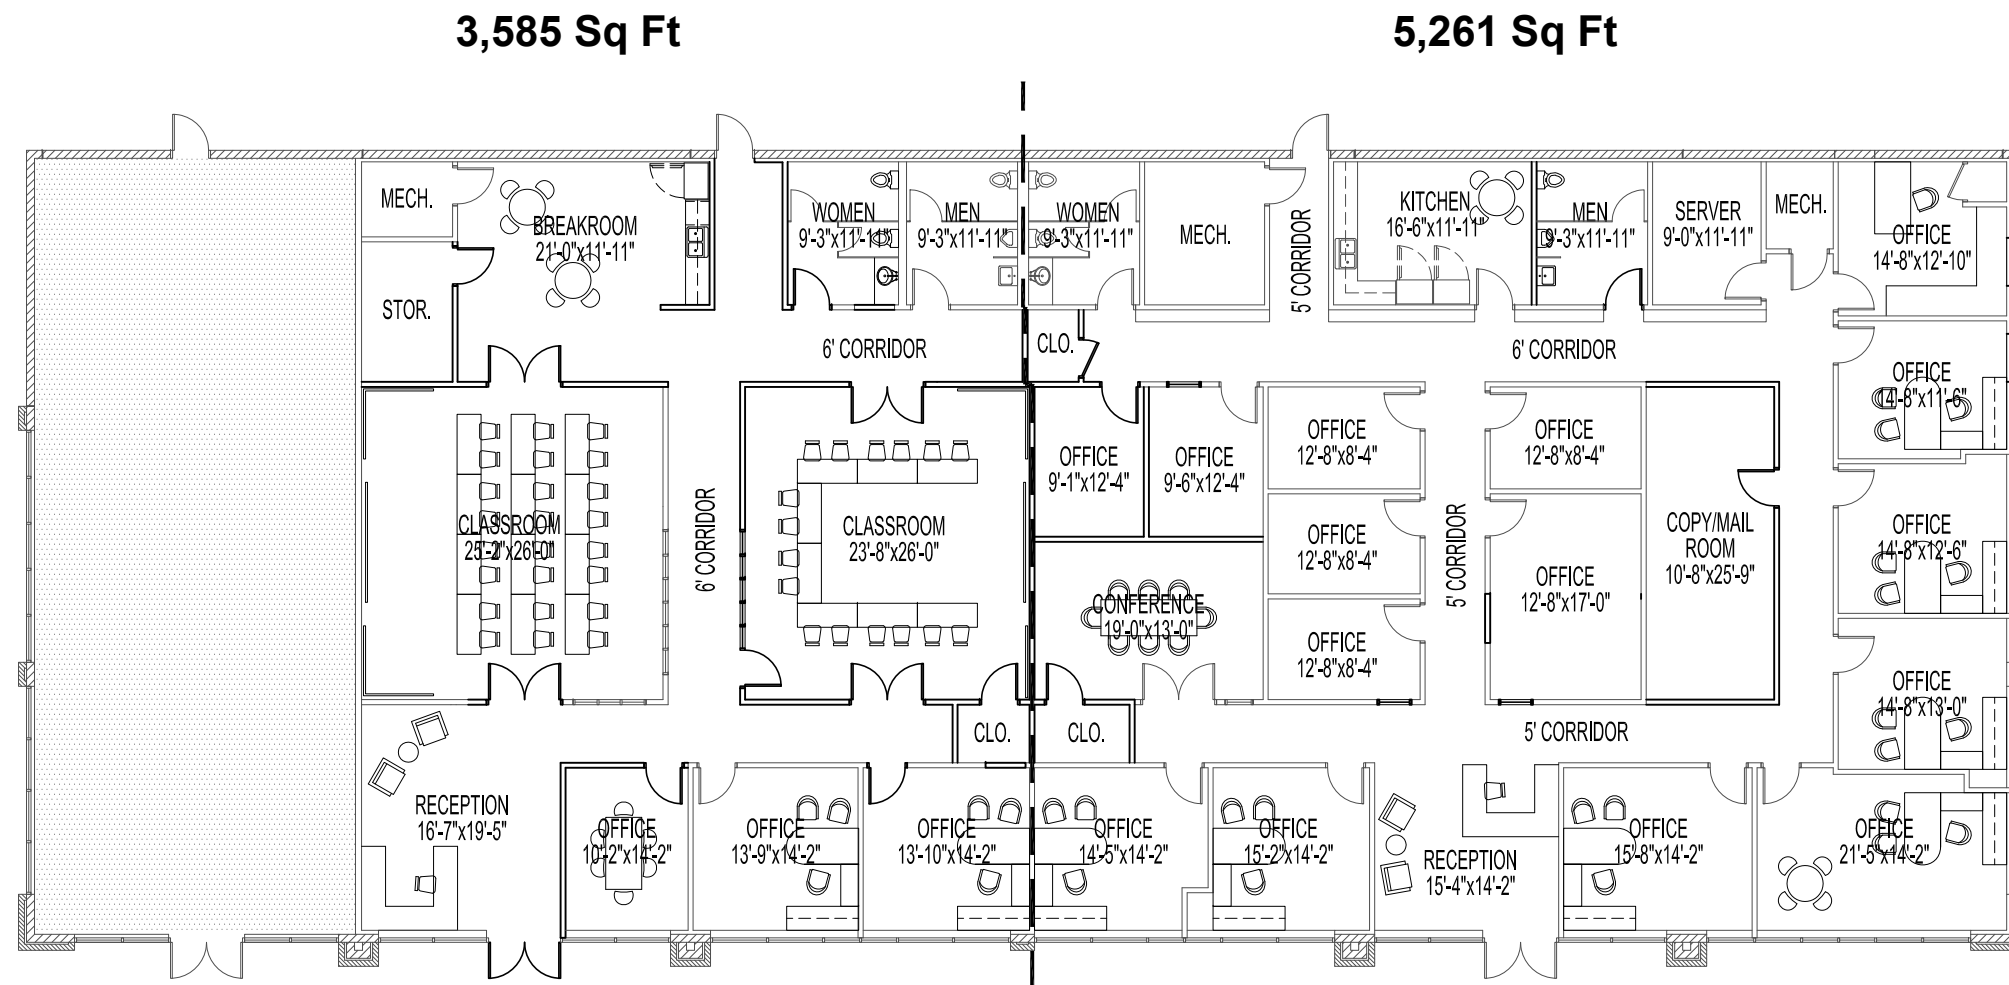

1 PROPOSED FLOOR PLAN
Scale: 1/16" = 1'-0"

